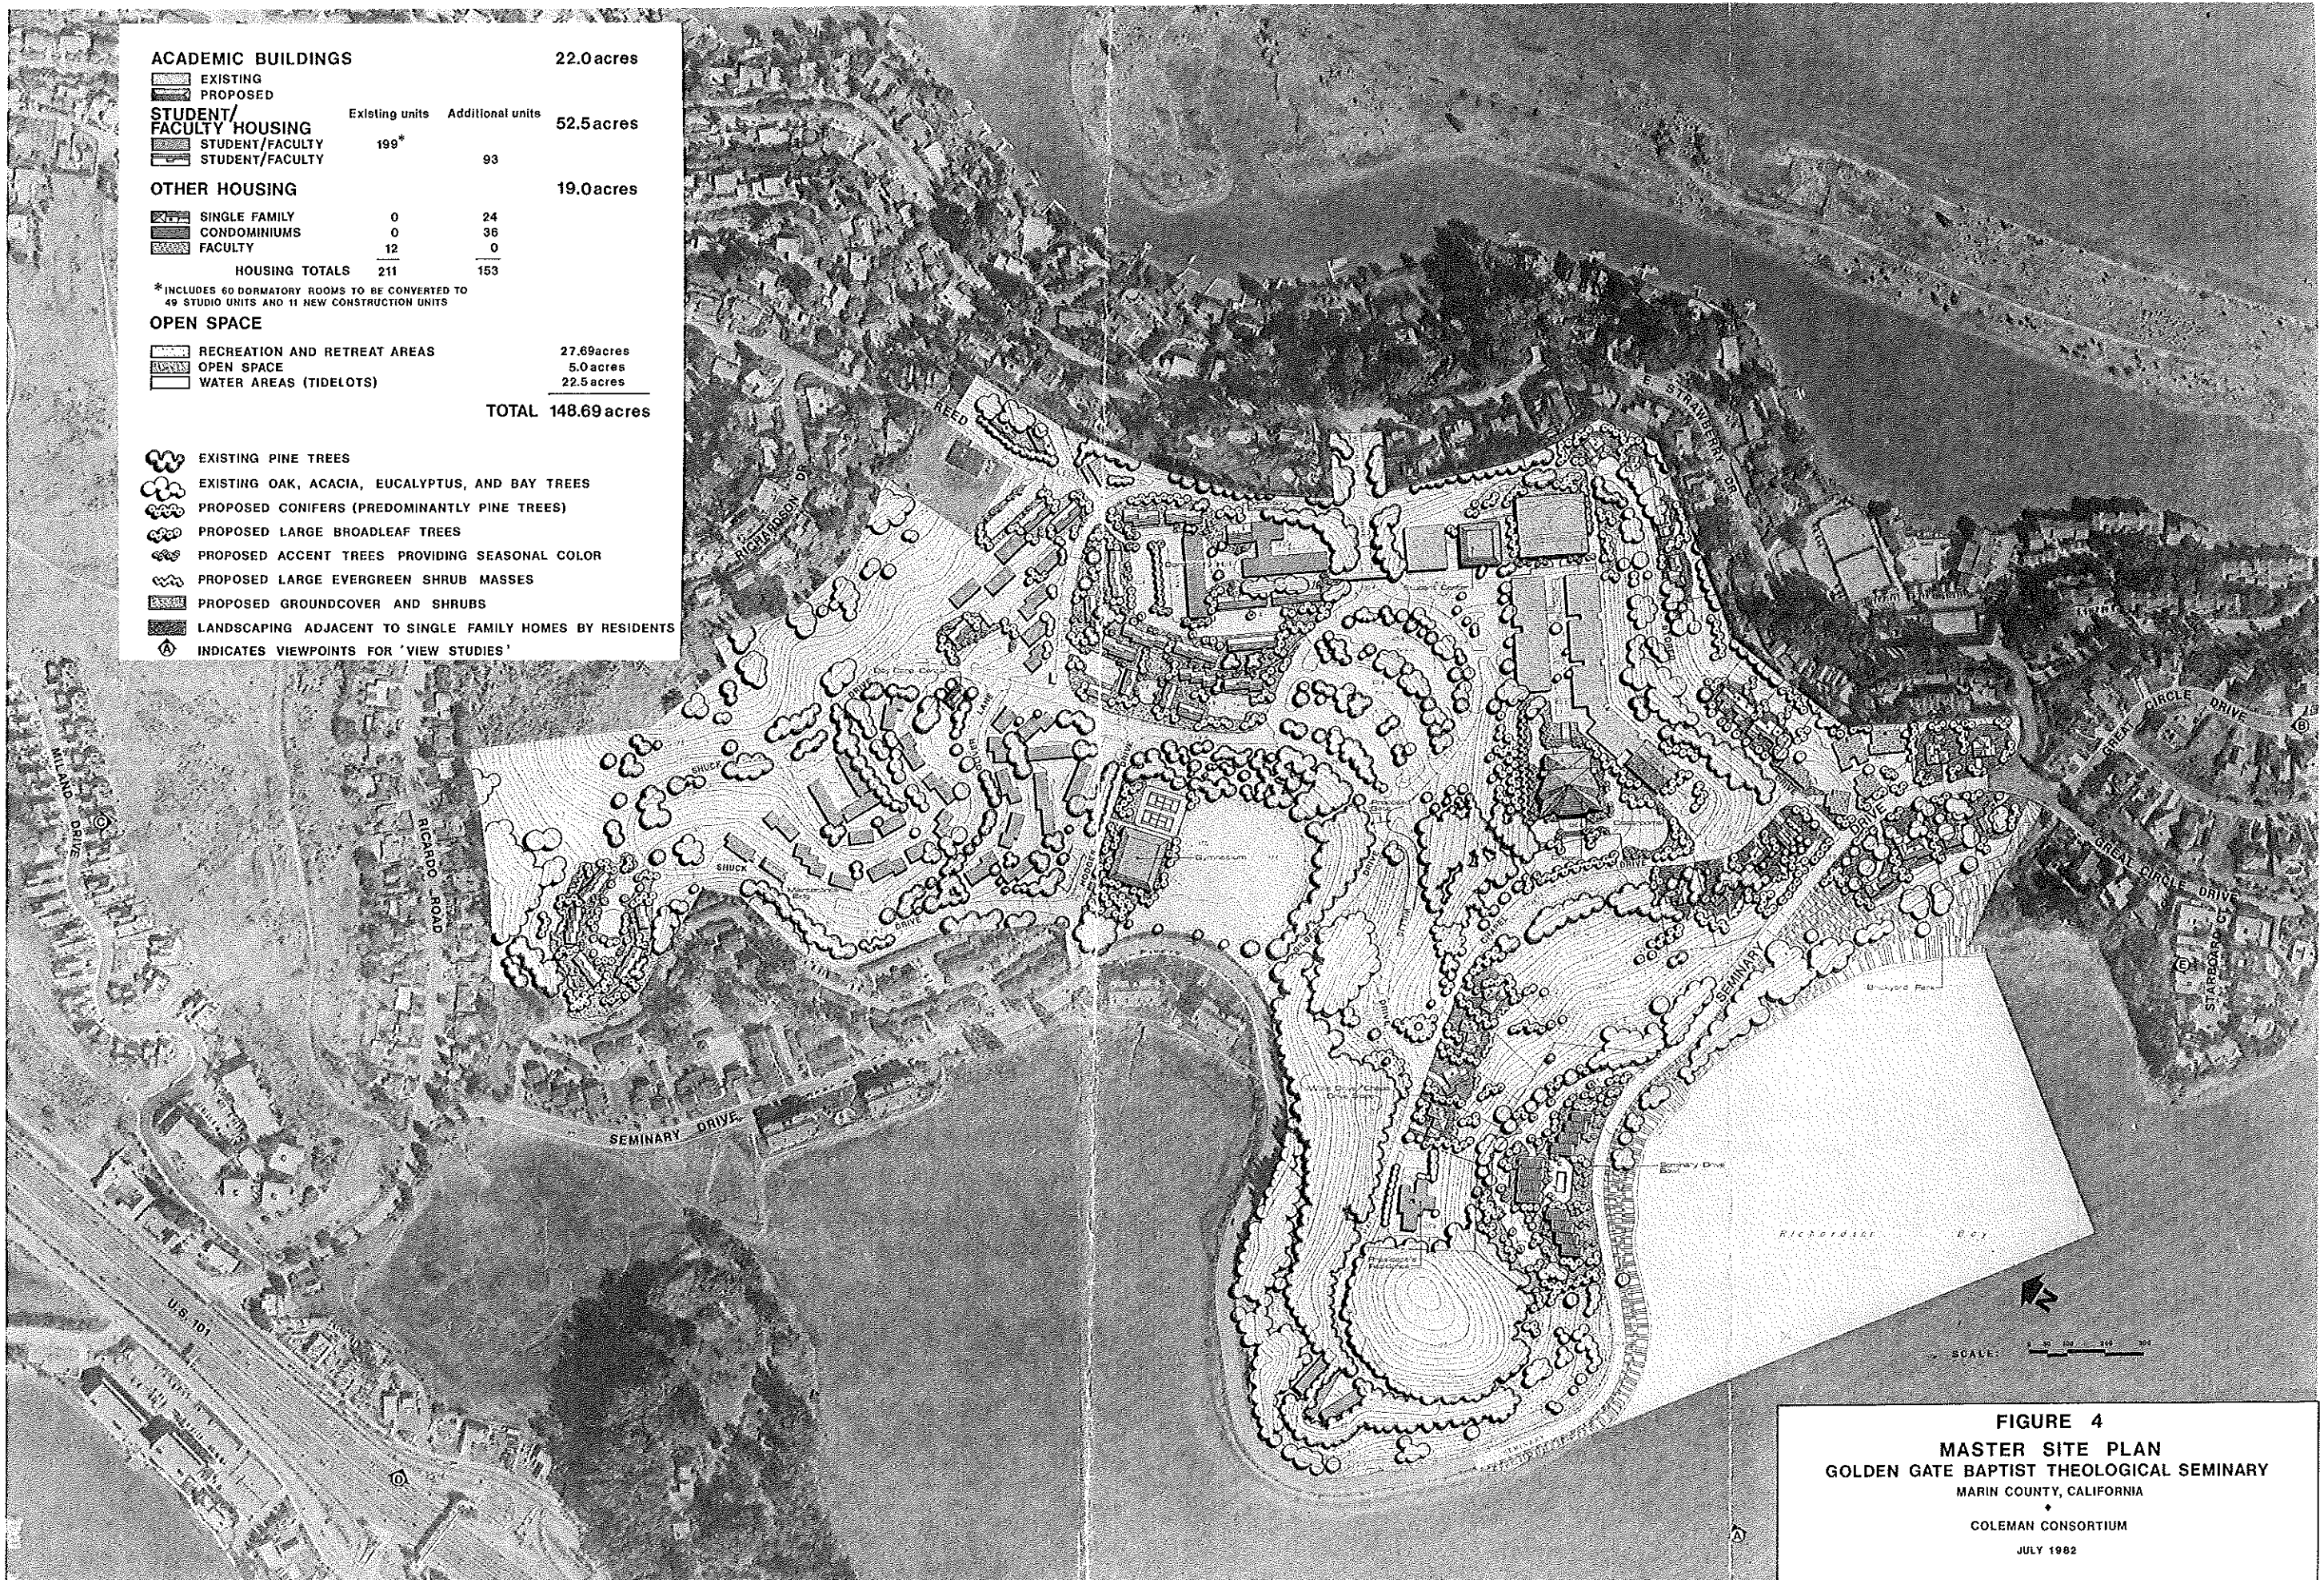


<b>ACADEMIC BUILDINGS</b>		<b>22.0 acres</b>
	EXISTING	
	PROPOSED	
<b>STUDENT/FACULTY HOUSING</b>		<b>52.5 acres</b>
	Existing units	Additional units
	199*	
		93
<b>OTHER HOUSING</b>		<b>19.0 acres</b>
	0	24
	0	36
	12	0
<b>HOUSING TOTALS</b>	<b>211</b>	<b>153</b>

\* INCLUDES 60 DORMITORY ROOMS TO BE CONVERTED TO 49 STUDIO UNITS AND 11 NEW CONSTRUCTION UNITS

<b>OPEN SPACE</b>		
	RECREATION AND RETREAT AREAS	27.69 acres
	OPEN SPACE	5.0 acres
	WATER AREAS (TIDELOTS)	22.5 acres
<b>TOTAL</b>		<b>148.69 acres</b>

- EXISTING PINE TREES
- EXISTING OAK, ACACIA, EUCALYPTUS, AND BAY TREES
- PROPOSED CONIFERS (PREDOMINANTLY PINE TREES)
- PROPOSED LARGE BROADLEAF TREES
- PROPOSED ACCENT TREES PROVIDING SEASONAL COLOR
- PROPOSED LARGE EVERGREEN SHRUB MASSES
- PROPOSED GROUNDCOVER AND SHRUBS
- LANDSCAPING ADJACENT TO SINGLE FAMILY HOMES BY RESIDENTS
- INDICATES VIEWPOINTS FOR 'VIEW STUDIES'



**FIGURE 4**  
**MASTER SITE PLAN**  
**GOLDEN GATE BAPTIST THEOLOGICAL SEMINARY**  
 MARIN COUNTY, CALIFORNIA  
 COLEMAN CONSORTIUM  
 JULY 1982